




SECTION AT AA
SCALE- 1:100

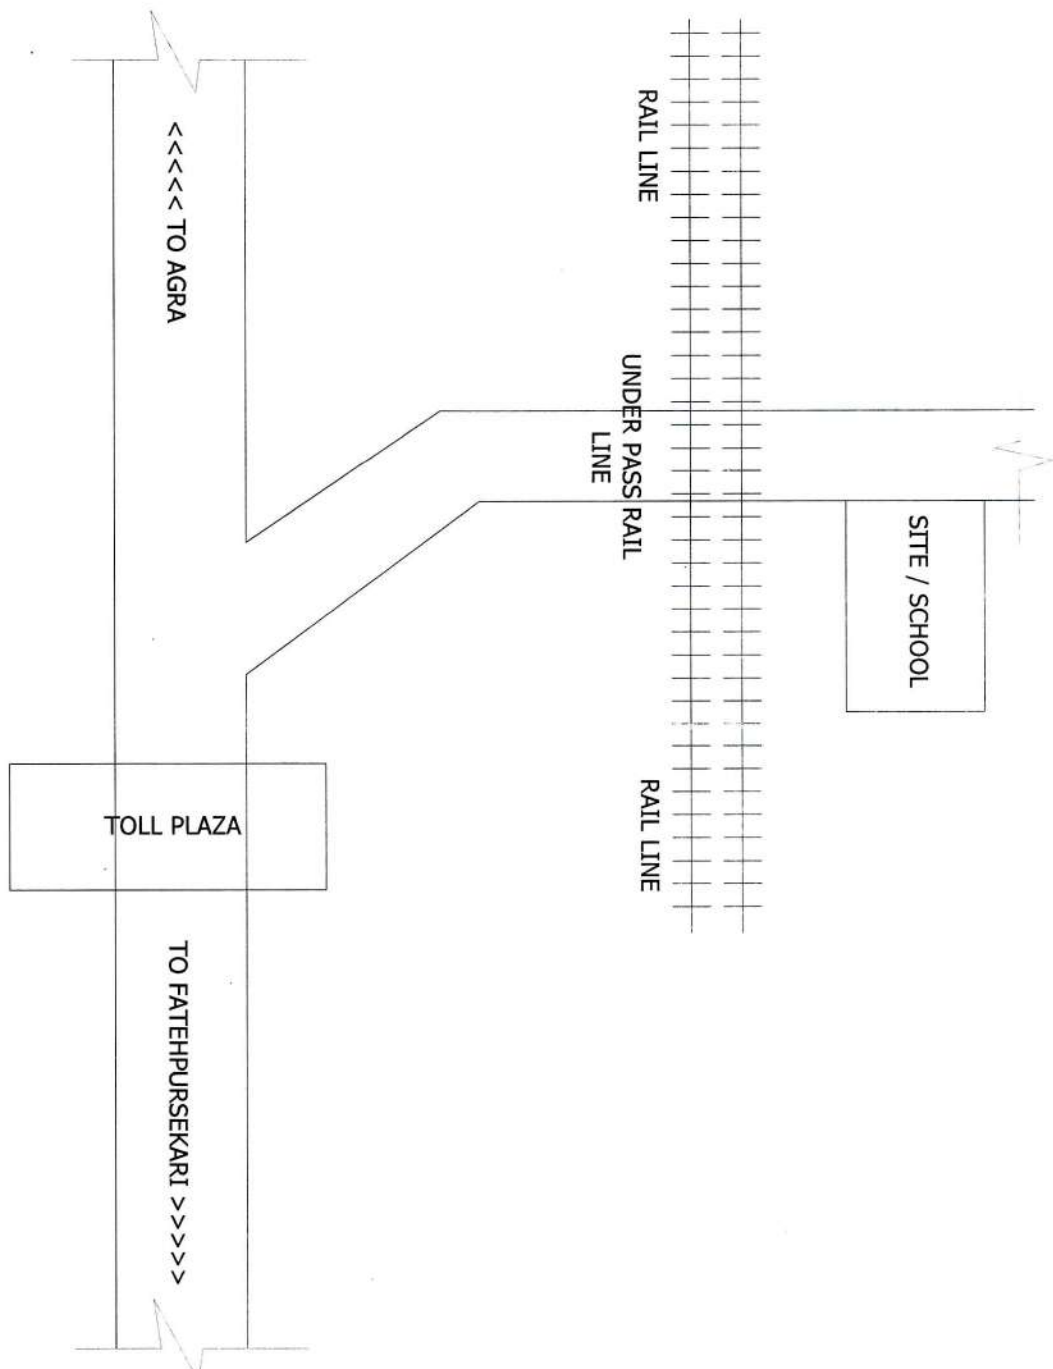


KEY PLAN
SCALE- N.T.S.

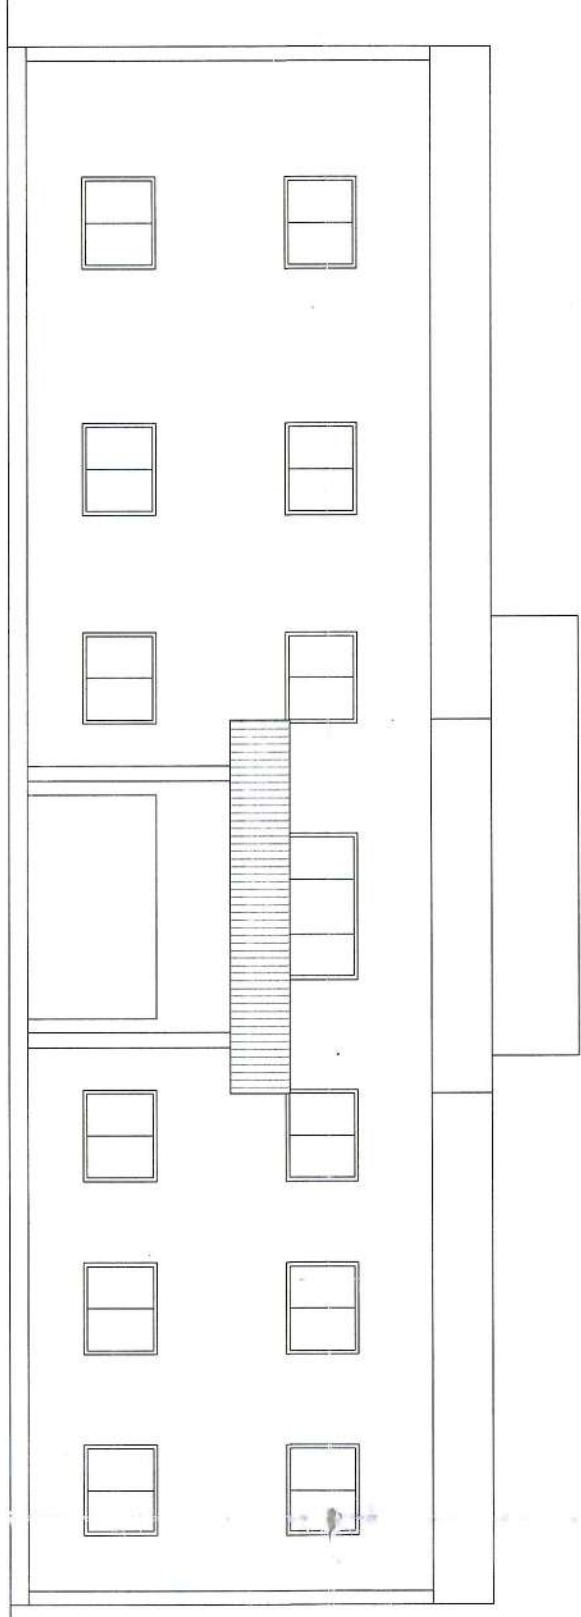


FRONT ELEVATION
SCALE- 1:100

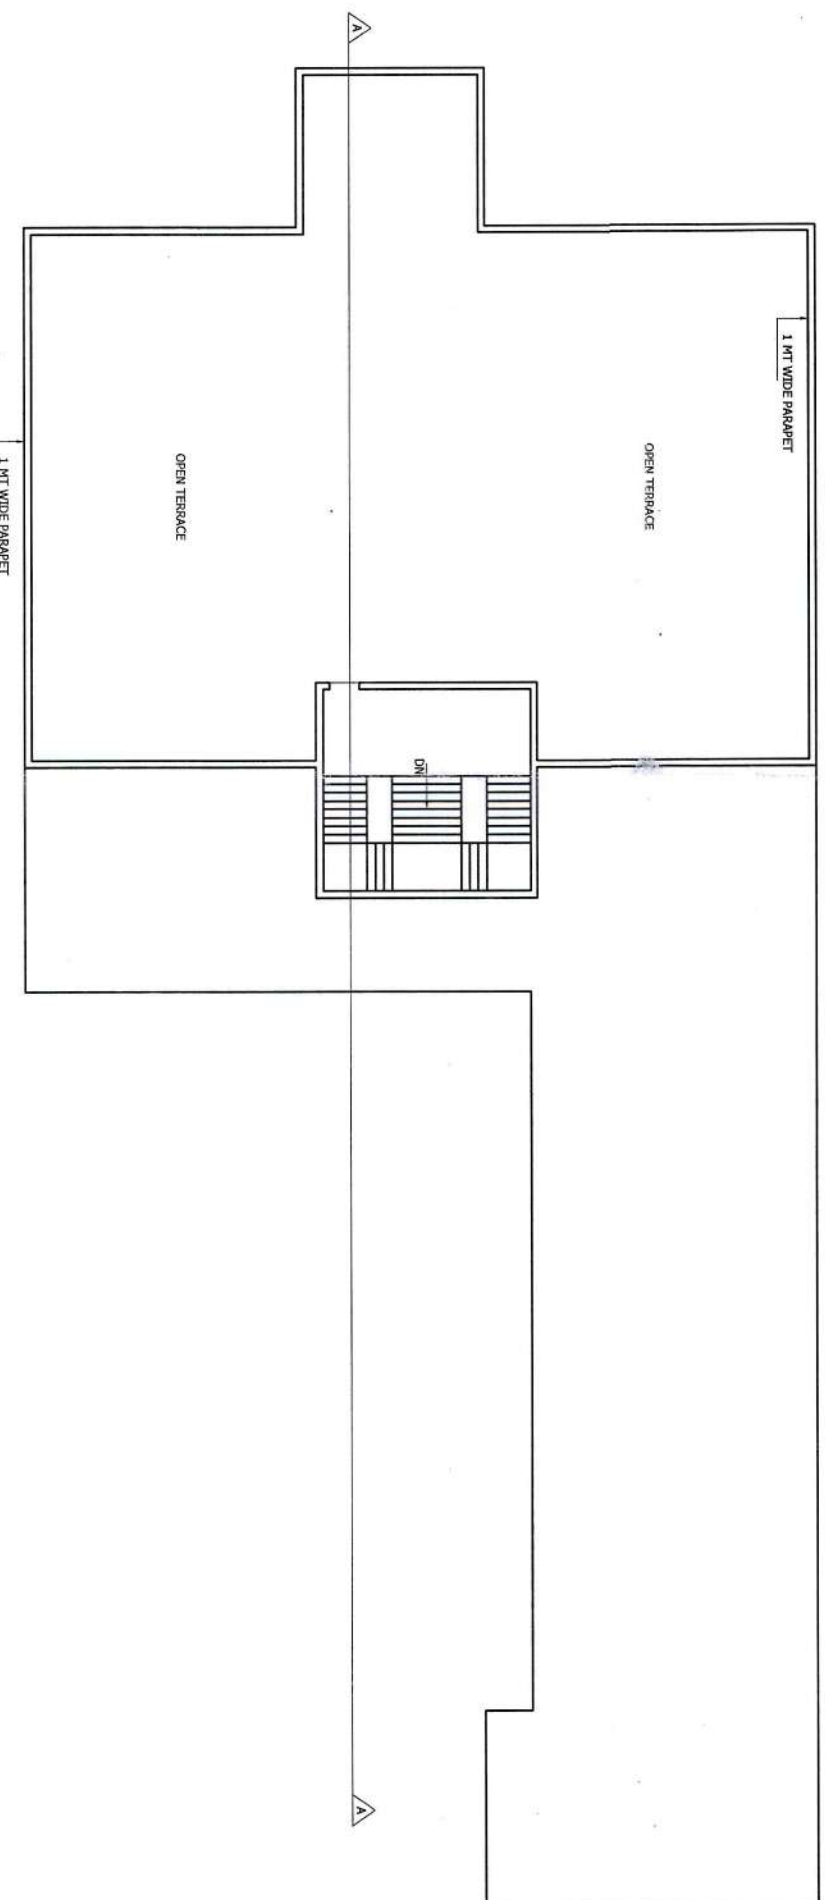


TERRACE PLAN
SCALE- 1:200

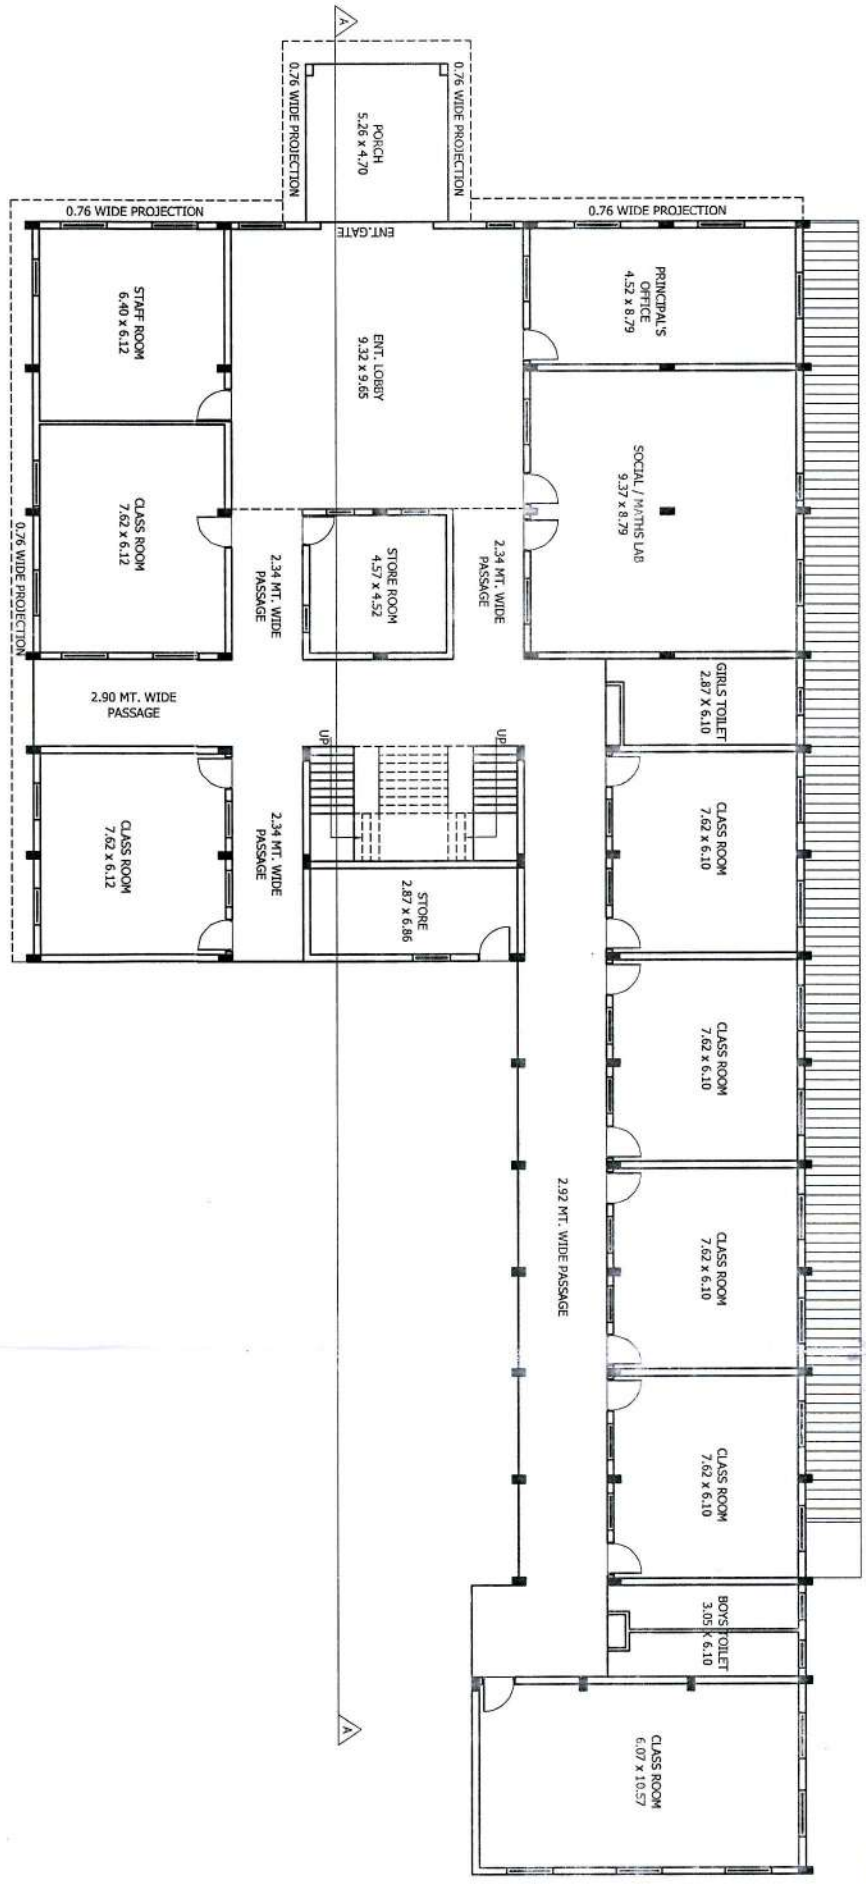


GROUND FLOOR PLAN
SCALE- 1:200

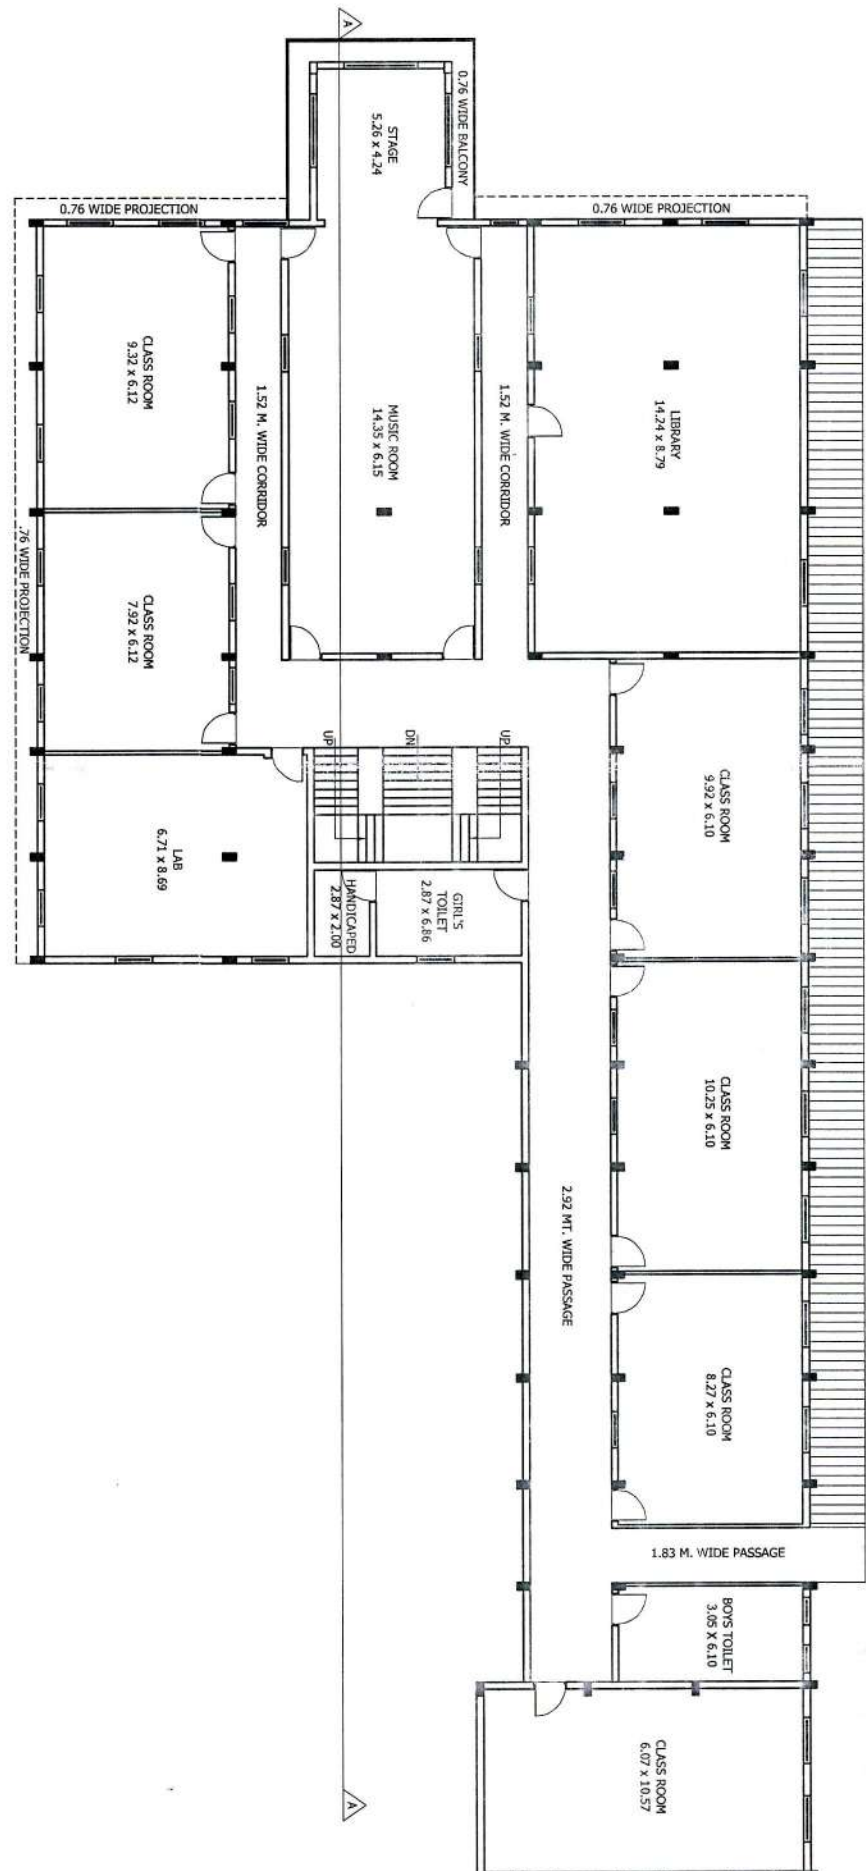

FIRST FLOOR PLAN
SCALE- 1:200

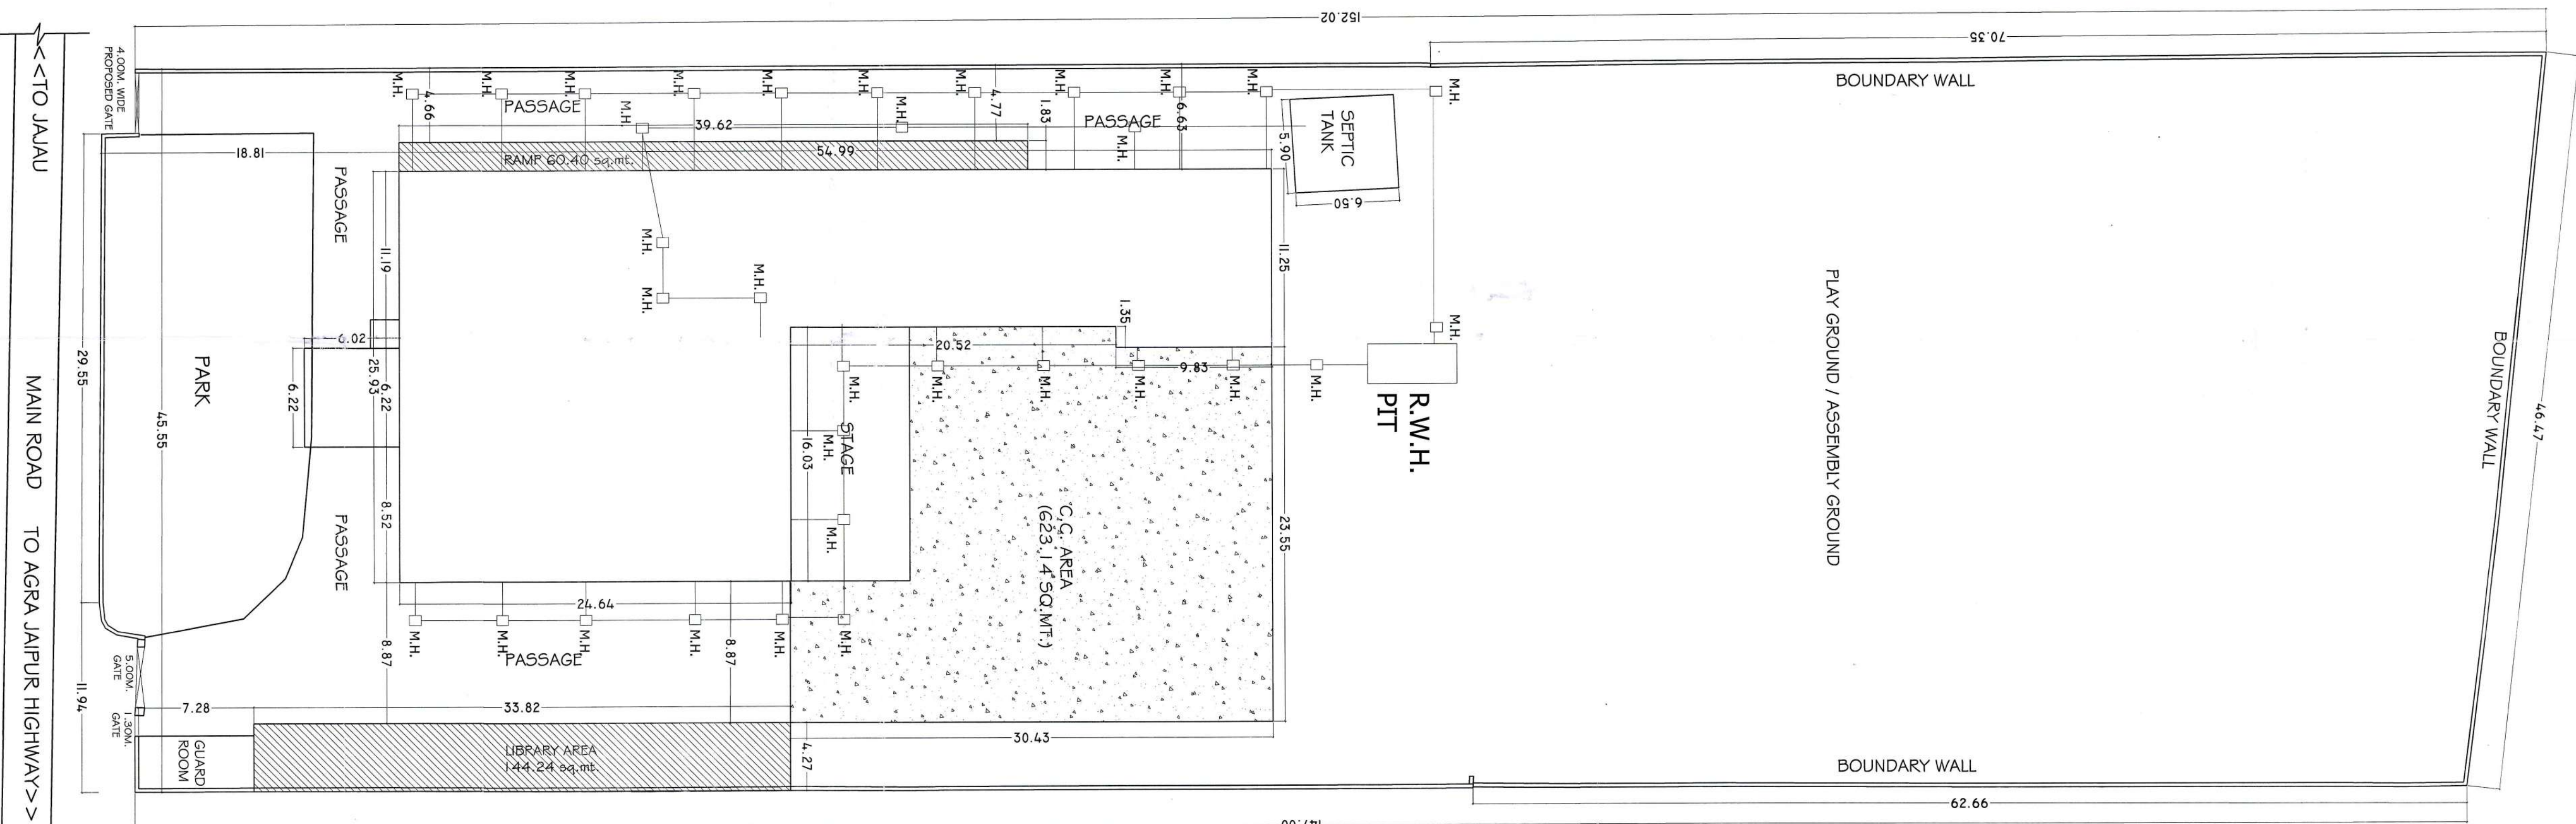

SERVICES PLAN (SEWER & RAIN WATER)
SCALE- 1:200

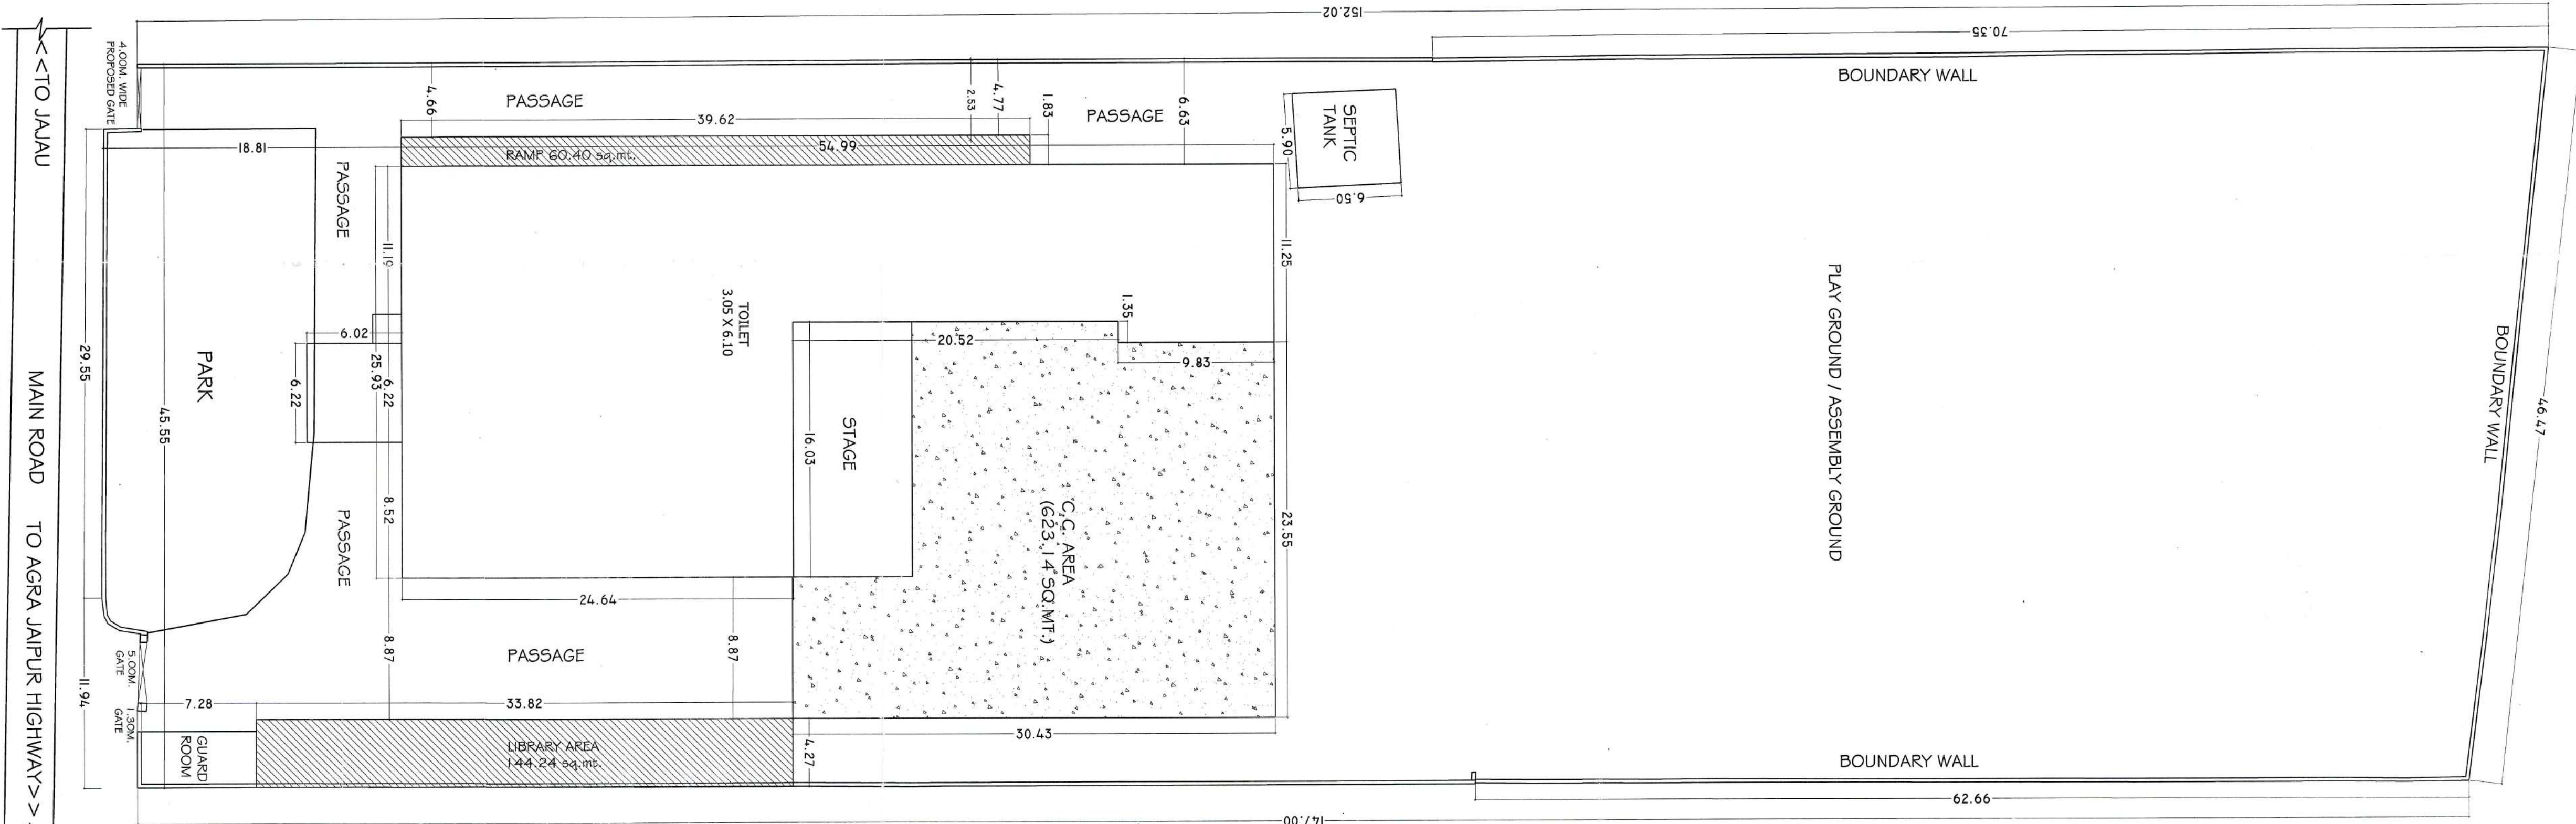

SITE PLAN
SCALE- 1:200

LEGENDS

PLOT LINE	
COVERED AREA LINE	
SEWER LINE	
DRAINAGE LINE	
TREES	
ELECTRIC LINE	

SCHEDULE OF AREAS


TOTAL PLOT AREA	=	6910.00	Sq.m
COVD. AREA ON GROUND FLOOR	=	950.00	Sq.m
COVD. AREA ON FIRST FLOOR	=	950.00	Sq.m
RAMP & MUMTY AREA	=	113.04	Sq.m
LIBRARY AREA	=	144.24	Sq.m
TOTAL COVERED AREA	=	2157.28	Sq.m

EDUCATIONAL BUILDING PLAN OF "DEEDAR SINGH
PUBLIC UCHCHATAR MADHAYMIK VIDHYALAYA"
VILLAGE & POST JAJAU, BLOCK FATEHPUR SIKRI,
TEHSIL KIRAOLI, DISTT. AGRA.

MANAGER :-
SMT. URVASHI KUMARI

SCALE
1:500

NORTH

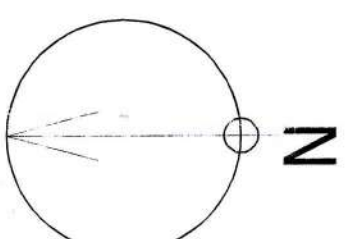

OWNERS SIGN

SEAL

ARCHITECTS SIGN